

WELL SITE

That portion of Lot-4, Section 7, Township 4 North, Range 7 East of the Gila and Salt River Base and Meridian described as follows:

BEGINNING at the Northwest corner of said Section 7;

THENCE, East (assumed), along the North line of said Section 7, a distance of 409.83 feet;

THENCE, South 00° 03' 47" East, a distance of 881.53 feet to the TRUE POINT OF BEGINNING;

THENCE, North 89° 56' 13" East, a distance of 92.10 feet;

THENCE, South 00° 03' 47" East, a distance of 120.00 feet;

THENCE, South 89° 56' 13" West, a distance of 120.00 feet;

THENCE, North 00° 03' 47" West, a distance of 120.00 feet;

THENCE, North 89° 56' 13" East, a distance of 27.90 feet, to the TRUE POINT OF BEGINNING.

WEST PARCEL

That portion of Lot-4, Section 7, Township 4 North, Range 7 East of the Gila and Salt River Base and Meridian described as follows:

BEGINNING at the Northwest corner of said Section 7;

THENCE, East (assumed), along the North line of said Section 7, a distance of 409.83 feet;

THENCE, South 00° 03' 47" East, a distance of 881.53 feet to the North line of a well site;

THENCE, South 89° 56' 13" West, along the North line of said well site a distance of 27.90 feet;

THENCE, South 00° 03' 47" East, along the West line of said well site, a distance of 120.00 feet;

THENCE, North 89° 56' 13" East, along the South line of said well site, a distance of 27.90 feet;

THENCE, South 00° 03' 47" East, a distance of 178.43 feet to a point on the North line of the Fort McDowell Indian Reservation;

THENCE, South 80° 32' 34" West, along the said North line of the Fort McDowell Indian Reservation, a distance of 415.40 feet to a point on the West line of said Section 7;

THENCE, North 00° 03' 47" West, along the West line of said Section 7, a distance of 1251.25 feet to the POINT OF BEGINNING.

EAST PARCEL

That portion of Lot-4, Section 7, Township 4 North, Range 7 East of the Gila and Salt River Base and Meridian described as follows:

BEGINNING at the Northwest corner of Section 7;

THENCE, East (assumed), along the North line of said Section 7, a distance of 851.50 feet, to the TRUE POINT OF BEGINNING;

THENCE, continuing East along the North line of said Section 7, a distance of 462.49 feet, to the Northeast corner of said Lot-4;

THENCE, South 00° 05' 29" East, along the East line of said Lot-4, a distance of 1032.32 feet to a point on the North line of the Fort McDowell Indian Reservation;

THENCE, South 80° 32' 34" West, along said North line of the Fort McDowell Indian Reservation, a distance of 468.90 feet;

THENCE, North 00° 05' 02" West, a distance of 1109.38 feet to the TRUE POINT OF BEGINNING.

CENTER PARCEL

That portion of Lot-4, Section 7, Township 4 North, Range 7 East of the Gila and Salt River Base and Meridian described as follows:

BEGINNING at the Northwest corner of Section 7;

THENCE, East (assumed), along the North line of said Section 7, a distance of 409.83 feet to the TRUE POINT OF BEGINNING;

THENCE, continuing East along the North line of said Section 7, a distance of 441.67 feet;

THENCE, South 00° 05' 02" East a distance of 1109.38 feet; to a point on the North line of the Fort McDowell Indian Reservation;

THENCE, South 80° 32' 34" West, along said North line of the Fort McDowell Indian Reservation, a distance of 448.10 feet;

THENCE, North 00° 03' 47" West a distance of 178.43 feet to the South line of a well site;

THENCE, North 89° 56' 13" East, along the South line of said well site, a distance of 92.10 feet;


THENCE, North 00° 03' 47" West, along the East line of said well site, a distance of 120.00 feet;

THENCE, South 89° 56' 13" West, along the North line of said well site, a distance of 92.10 feet;


THENCE, North 00° 03' 47" West, a distance of 881.53 feet to the TRUE POINT OF BEGINNING.

RESULTS OF SURVEY

A PORTION OF LOT 4, SEC. 7, T.4N, R.7E

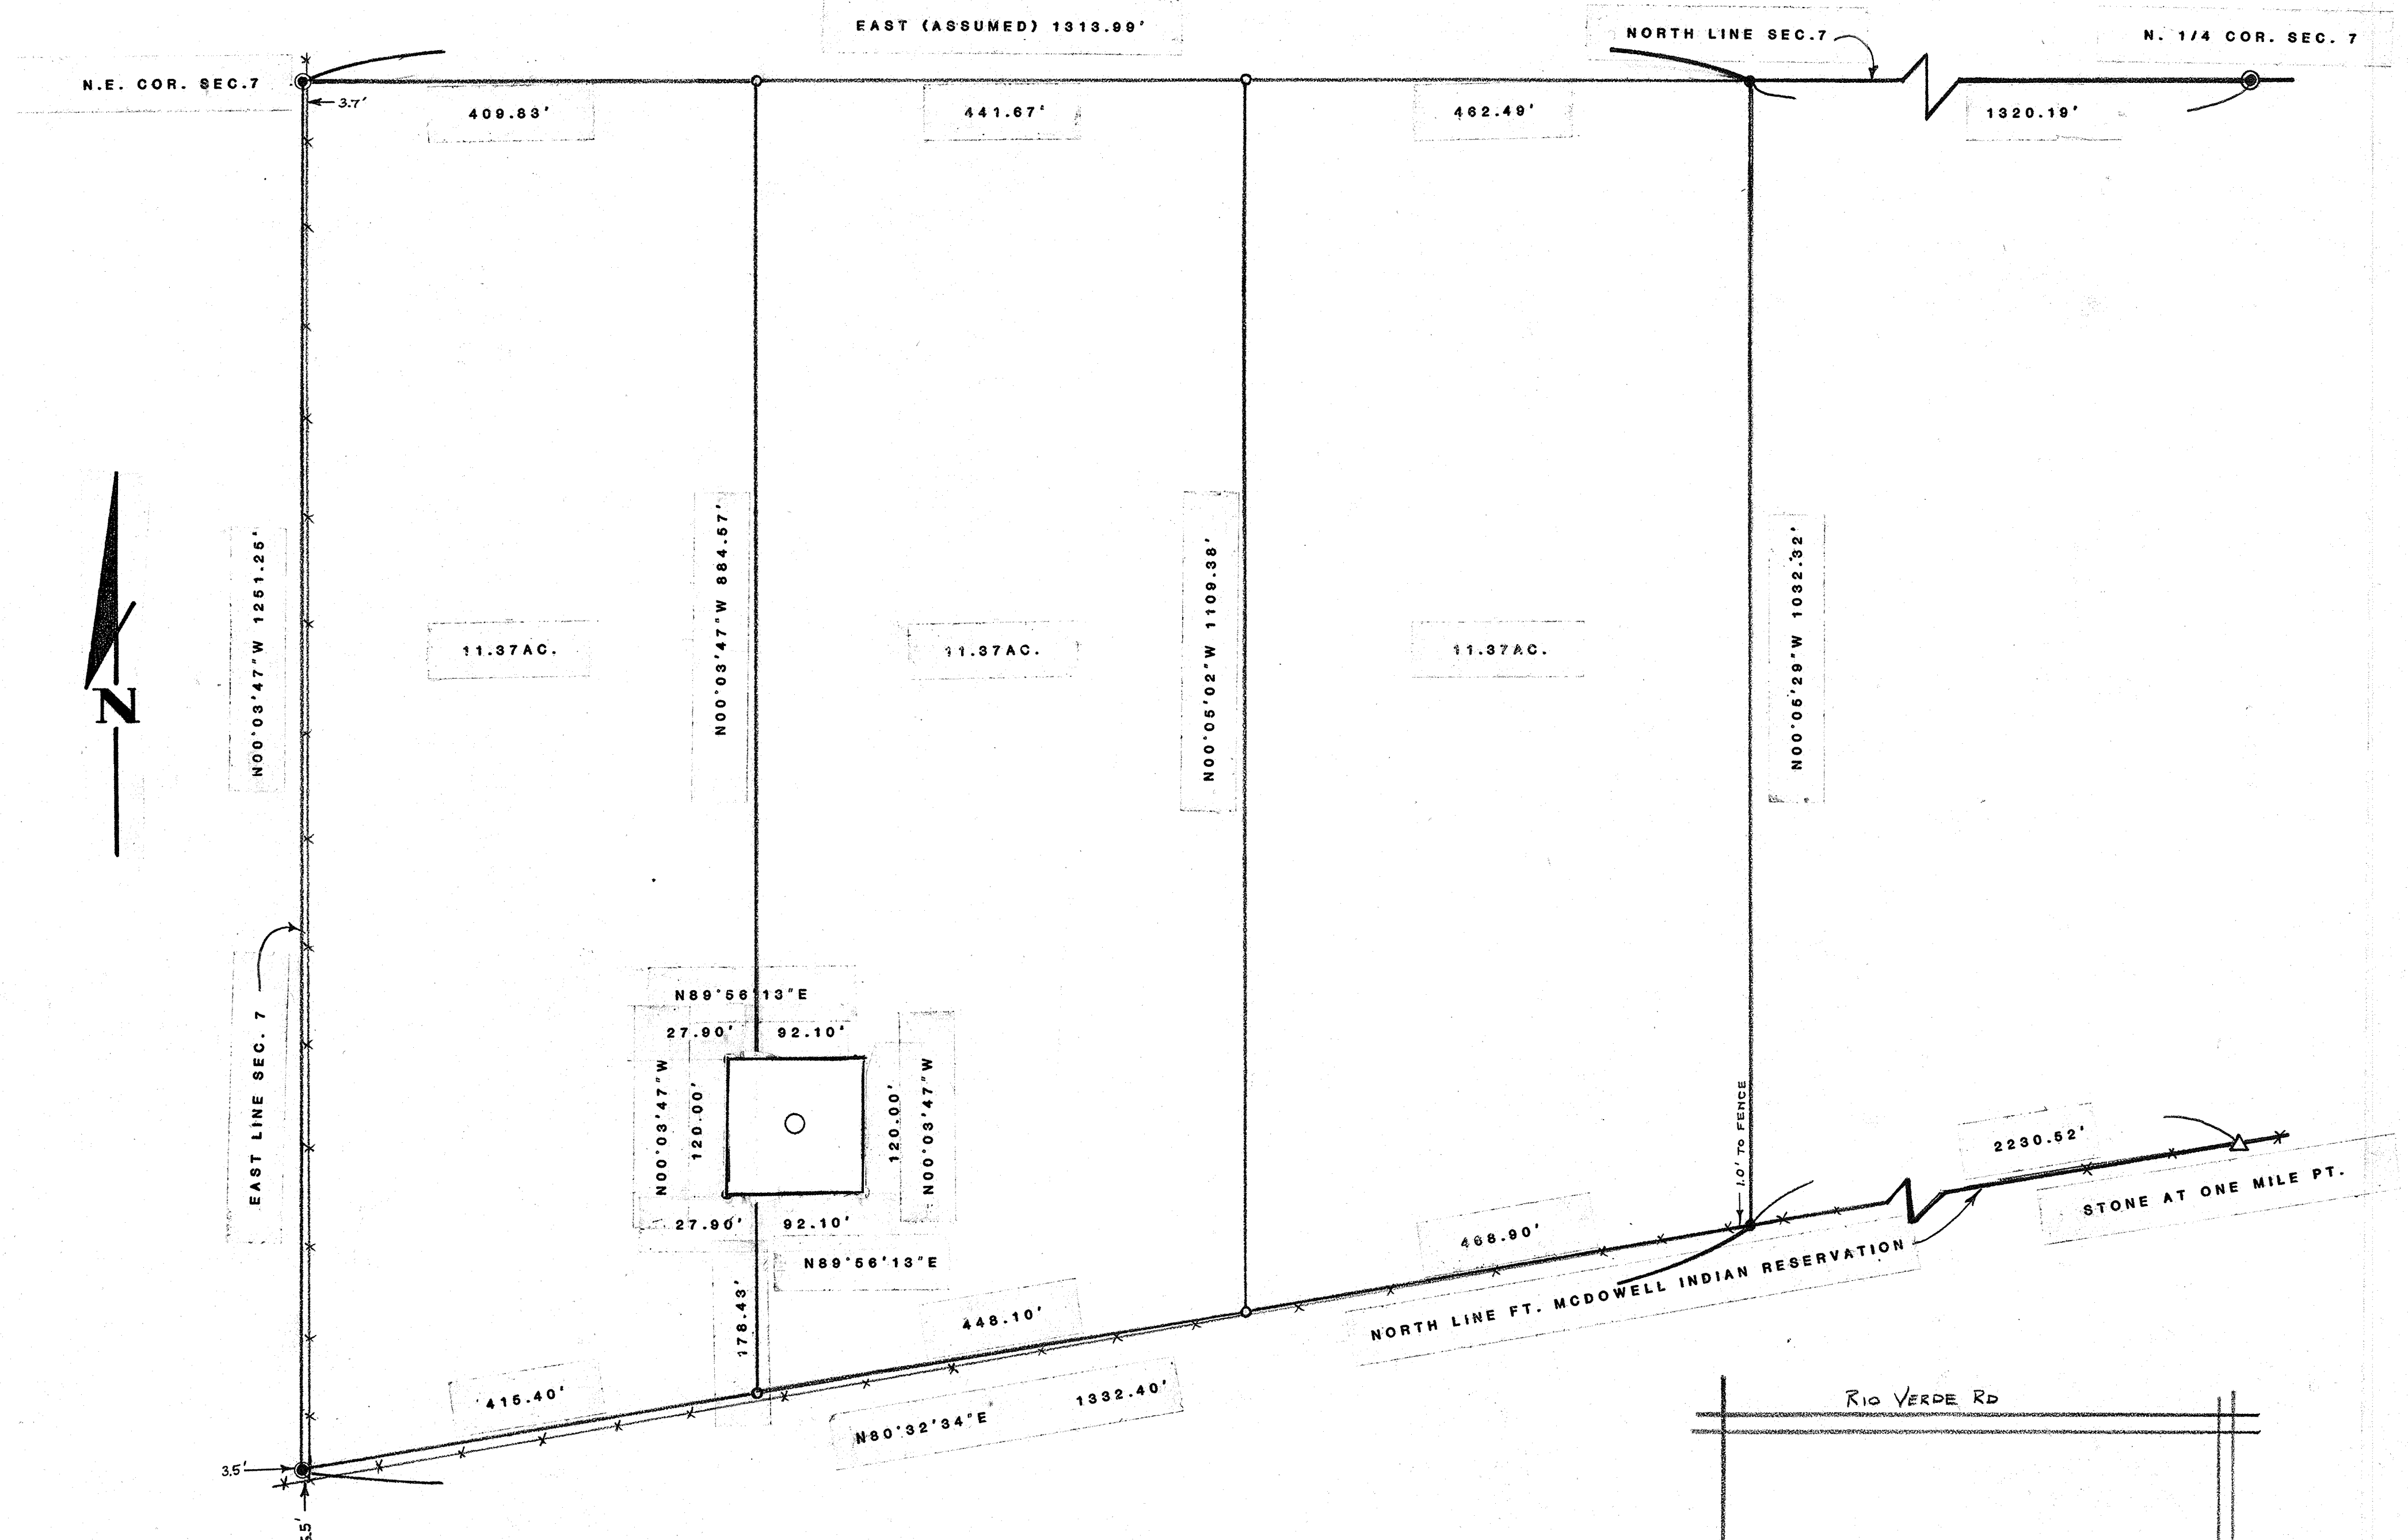

| LEGEND |                   |
|--------|-------------------|
| —X—    | BARBED WIRE FENCE |
| ○      | WELL              |
| ●      | GLO. BRASS CAP    |
| ●      | FOUND CORNER      |
| ○      | SET 1/2" RE-BAR   |
| △      | FOUND STONE       |

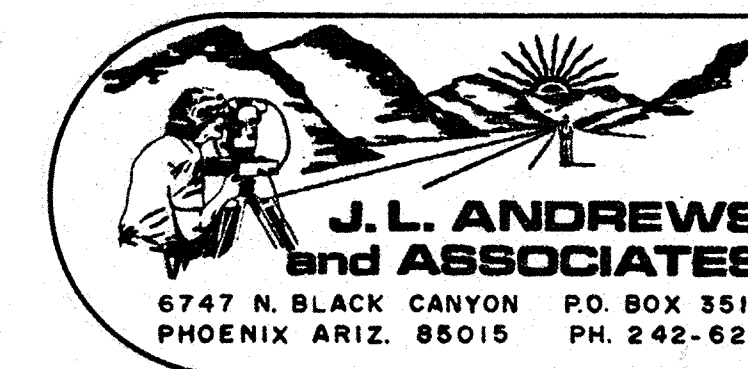

|                      |                   |
|----------------------|-------------------|
| PREPARED FOR         |                   |
| TOM ADAM REALTY      |                   |
| 7313 6 AVE           |                   |
| SCOTTSDALE, AZ 85257 |                   |
| SCALE: 1" = 100'     | DRAWING NO. 81-50 |
| DATE: 6-24-81        | DRAWN BY: DCN     |